

- LEGEND**
- TRAILS
  - OPEN SPACE / BUFFER
  - POTENTIAL RESIDENTIAL HOME FOOTPRINT
  - EXISTING TREES
  - LANDSCAPED BERM OR EXISTING TREES TO REMAIN
  - SHADE AND EVERGREEN TREES ON PROPOSED LOTS
  - TREES PROVIDED BY HOMEOWNER
  - TREES PROVIDED BY DEVELOPER



**nspj**  
ARCHITECTS  
ARCHITECTURE  
LANDSCAPE  
ARCHITECTURE  
P. 913.831.1415  
NSPJARCH.COM  
9415 NALL AVE., #300  
PRAIRIE VILLAGE,  
KANSAS, 66207



A NEW RESIDENCE FOR:  
**SECHREST AT LOCH LLOYD**  
VILLAGE OF LOCH LLOYD  
MISSOURI

DRAWING RELEASE LOG

REVISIONS

JOB NO. 442207 DATE 09.10.2024  
DRAWN BY PIC / PM / PL / DRFT

TREE PLANTING PLAN  
1" = 160'-0"

SHEET NAME  
LANDSCAPE PLANS -  
AREA 1  
SHEET NO.

**L1.00**



**LEGEND**

- TRAILS
- OPEN SPACE / BUFFER
- POTENTIAL RESIDENTIAL HOME FOOTPRINT
- EXISTING TREES
- LANDSCAPED BERM OR EXISTING TREES TO REMAIN
- TREES PROVIDED BY HOMEOWNER
- TREES PROVIDED BY DEVELOPER


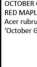



**PLANT LIST - TREES PROVIDED BY DEVELOPER**

Common Name	Botanical Name	Size
<b>Overstory &amp; Ornamental Trees</b>		
ABM Autumn Blaze Maple	<i>Acer x fermonii 'Autumn Blaze'</i>	2" Cal.
BKG Blackgum	<i>Nyssa sylvatica</i>	2" Cal.
ERB Eastern Redbud	<i>Cercis Canadensis</i>	2" Cal.
ELB European Beech	<i>Fagus sylvatica</i>	2" Cal.
FLD Flowering Dogwood	<i>Cornus Florida</i>	2" Cal.
OCT October Glory Red Maple	<i>Acer rubrum 'October Glory'</i>	2" Cal.
RHT Red Horsechestnut	<i>Aesculus x carnea</i>	2" Cal.
ROK Red Oak	<i>Quercus rubra</i>	2" Cal.
SWO Swamp White Oak	<i>Quercus bicolor</i>	2" Cal.
<b>Evergreen Trees</b>		
BHS Black Hills Spruce	<i>Picea glauca 'Densata'</i>	8' Ht.
CLB Colorado Blue Spruce	<i>Picea pungens</i>	8' Ht.
ERC Eastern Red Cedar	<i>Juniperus virginiana</i>	8' Ht.
KJP Keteleeri Juniper	<i>Juniperus chinensis 'Keteleeri'</i>	8' Ht.
NWS Norway Spruce	<i>Picea abies</i>	8' Ht.
PON Ponderosa Pine	<i>Pinus Pniderosa</i>	8' Ht.
WHF White Fir	<i>Abies concolor</i>	8' Ht.
WHP White Pine	<i>Pinus strobus</i>	8' Ht.

X TREE TO BE REMOVED - AREA 2 = 6 TOTAL

QUANTITY OF TREES PROVIDED BY DEVELOPER  
 EVERGREEN: 14  
 OVERSTORY & ORNAMENTAL: 9


QUANTITY OF TREES PROVIDED BY LOT OWNER (PER LOT)  
 3 SHADE/STREET TREES IN FRONT S.B.  
 2 SHADE TREES IN REAR S.B.  
 +3 EVERGREENS IN REAR S.B.  
 +1/2% LA = +/- \$7,500 (COMBINATION OF TREES/SHRUBS)

OVERSTORY & ORNAMENTAL TREES			
AUTUMN BLAZE RED MAPLE <i>Acer rubrum 'Autumn Blaze'</i>	OCTOBER GLORY RED MAPLE <i>Acer rubrum 'October Glory'</i>	RED HORSECHESTNUT <i>Aesculus x carnea</i>	
EASTERN REDBUD <i>Cercis canadensis</i>	FLOWERING DOGWOOD <i>Cornus florida</i>	EUROPEAN BEECH <i>Fagus sylvatica</i>	
RED OAK <i>Quercus rubra</i>	SWAMP WHITE OAK <i>Quercus bicolor</i>	BLACK GLIM <i>Nyssa sylvatica</i>	
EVERGREEN TREES			
WHITE FIR <i>Abies concolor</i>	NORWAY SPRUCE <i>Picea abies</i>	BLACK HILLS SPRUCE <i>Picea glauca</i>	
COLORADO BLUE SPRUCE <i>Picea pungens</i>	PONDEROSA PINE <i>Pinus ponderosa</i>	WHITE PINE <i>Pinus strobus</i>	



TREE PLANTING PLAN

1" = 60'-0"

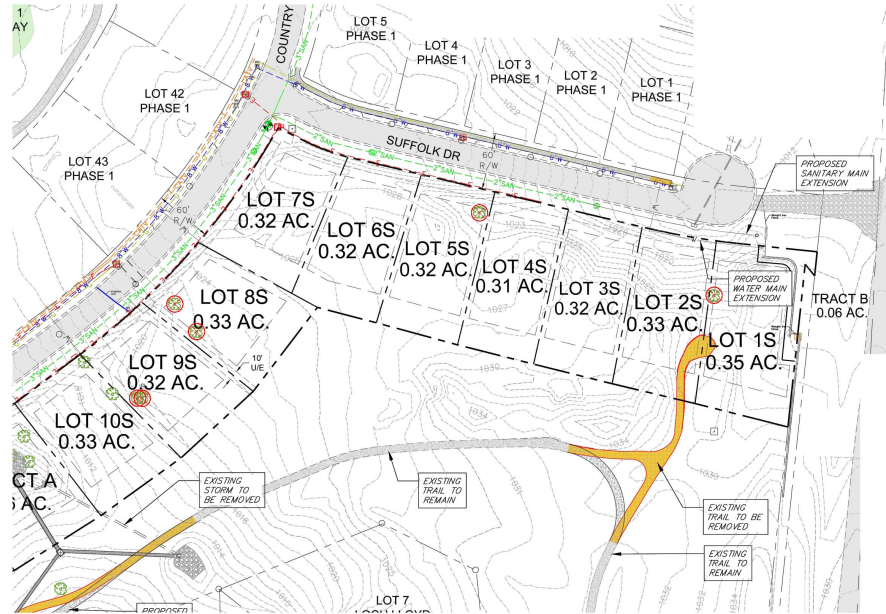

TREE REMOVAL PLAN

1" = 60'-0"



ARCHITECTURE  
 LANDSCAPE  
 ARCHITECTURE  
 P. 913.831.1415  
 NSPJARCH.COM

9415 NALL AVE., #300  
 PRAIRIE VILLAGE,  
 KANSAS, 66207



A NEW RESIDENCE FOR:  
**SECHREST AT LOCH LLOYD**  
 VILLAGE OF LOCH LLOYD  
 MISSOURI  
 DRAWING RELEASE LOG

REVISIONS

JOB NO. 44207 DATE 09.10.2024  
 DRAWN BY PIC / PM / PL / DRFT

SHEET NAME LANDSCAPE PLANS - AREA 1A  
 SHEET NO.

**L1.01**



**LEGEND**

- TRAILS
- OPEN SPACE / BUFFER
- POTENTIAL RESIDENTIAL HOME FOOTPRINT
- EXISTING TREES
- LANDSCAPED BERM OR EXISTING TREES TO REMAIN
- TREES PROVIDED BY HOMEOWNER
- TREES PROVIDED BY DEVELOPER
















**PLANT LIST - TREES PROVIDED BY DEVELOPER**

	Common Name	Botanical Name	Size
<b>Overstory &amp; Ornamental Trees</b>			
ABM	Autumn Blaze Maple	<i>Acer x fermoni 'Autumn Blaze'</i>	2" Cal.
BKG	Blackgum	<i>Nyssa sylvatica</i>	2" Cal.
ERB	Eastern Redbud	<i>Cercis canadensis</i>	2" Cal.
EUB	European Beech	<i>Fagus sylvatica</i>	2" Cal.
FLD	Flowering Dogwood	<i>Cornus Florida</i>	2" Cal.
OCT	October Glory Red Maple	<i>Acer rubrum 'October Glory'</i>	2" Cal.
RHT	Red Horsechestnut	<i>Aesculus x carnea</i>	2" Cal.
ROK	Red Oak	<i>Quercus rubra</i>	2" Cal.
SWO	Swamp White Oak	<i>Quercus bicolor</i>	2" Cal.
<b>Evergreen Trees</b>			
BHS	Black Hills Spruce	<i>Picea glauca 'Densata'</i>	8' Ht.
CLB	Colorado Blue Spruce	<i>Picea pungens</i>	8' Ht.
ERC	Eastern Red Cedar	<i>Juniperus virginiana</i>	8' Ht.
KJP	Keteleeri Juniper	<i>Juniperus chinensis 'Keteleeri'</i>	8' Ht.
NWS	Norway Spruce	<i>Picea abies</i>	8' Ht.
PON	Ponderosa Pine	<i>Pinus ponderosa</i>	8' Ht.
WHF	White Fir	<i>Abies concolor</i>	8' Ht.
WHP	White Pine	<i>Pinus strobus</i>	8' Ht.

X TREE TO BE REMOVED - AREA 1 = 29 TOTAL

QUANTITY OF TREES PROVIDED BY DEVELOPER  
 EVERGREEN: 3  
 OVERSTORY & ORNAMENTAL: 0


QUANTITY OF TREES PROVIDED BY LOT OWNER (PER LOT)  
 3 SHADE/STREET TREES IN FRONT S.B.  
 2 SHADE TREES IN REAR S.B.  
 +3 EVERGREENS IN REAR S.B.  
 +1/2% LA = +/- \$7,500 (COMBINATION OF TREES/SHRUBS)

OVERSTORY & ORNAMENTAL TREES		
		
		
		
EVERGREEN TREES		
		
		



TREE PLANTING PLAN

1" = 60'-0"

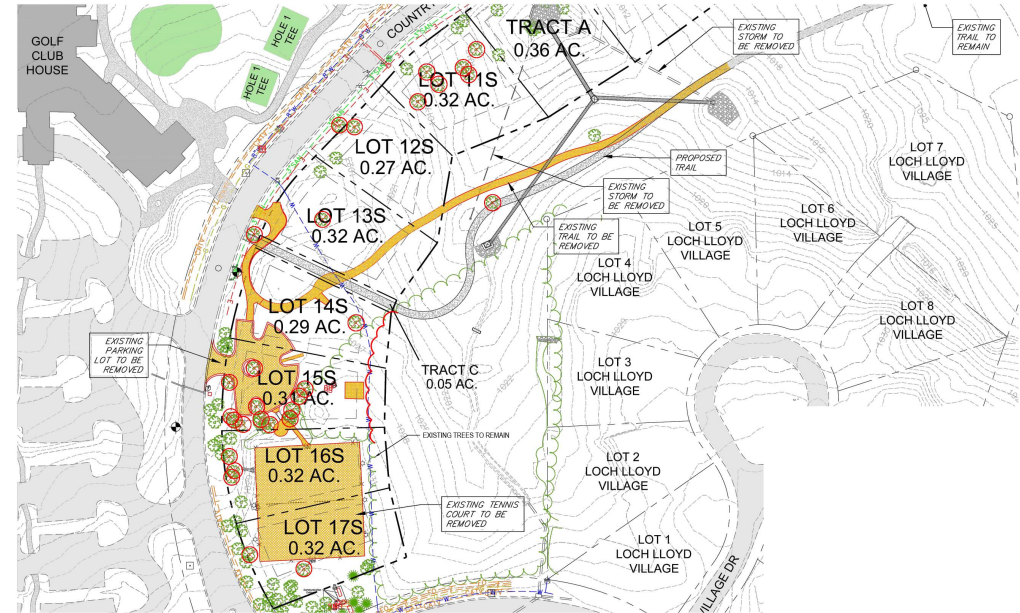

TREE REMOVAL PLAN

1" = 60'-0"



A NEW RESIDENCE FOR:  
**SECHREST AT LOCH LLOYD**  
 VILLAGE OF LOCH LLOYD  
 MISSOURI  
 DRAWING RELEASE LOG

REVISIONS

JOB NO. 44207 DATE 09.10.2024  
 DRAWN BY PIC / PM / PL / DRFT

SHEET NAME LANDSCAPE PLANS - AREA 1B  
 SHEET NO.



**LEGEND**

- TRAILS
- OPEN SPACE / BUFFER
- POTENTIAL RESIDENTIAL HOME FOOTPRINT
- EXISTING TREES
- LANDSCAPED BERM OR EXISTING TREES TO REMAIN
- TREES PROVIDED BY HOMEOWNER
- TREES PROVIDED BY DEVELOPER




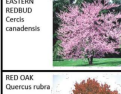











**PLANT LIST - TREES PROVIDED BY DEVELOPER**

	Common Name	Botanical Name	Size
<b>Overstory &amp; Ornamental Trees</b>			
ABM	Autumn Blaze Maple	Acer x ferroux 'Autumn Blaze'	2" Cal.
BKG	Blackgum	Nyssa sylvatica	2" Cal.
ERB	Eastern Redbud	Cercis Canadensis	2" Cal.
EUB	European Beech	Fagus sylvatica	2" Cal.
FLD	Flowering Dogwood	Cornus Florida	2" Cal.
OCT	October Glory Red Maple	Acer rubrum 'October Glory'	2" Cal.
RHT	Red Horsechestnut	Aesculus x carnea	2" Cal.
ROK	Red Oak	Quercus rubra	2" Cal.
SWO	Swamp White Oak	Quercus bicolor	2" Cal.
<b>Evergreen Trees</b>			
BHS	Black Hills Spruce	Picea glauca 'Densata'	8' Ht.
CLB	Colorado Blue Spruce	Picea pungens	8' Ht.
ERC	Eastern Red Cedar	Juniperus virginiana	8' Ht.
KJP	Keteleeri Juniper	Juniperus chinensis 'Keteleeri'	8' Ht.
NWS	Norway Spruce	Picea abies	8' Ht.
PON	Ponderosa Pine	Pinus Pnderosa	8' Ht.
WHF	White Fir	Abies concolor	8' Ht.
WHP	White Pine	Pinus strobus	8' Ht.

X TREE TO BE REMOVED - AREA 1 = 20 TOTAL


QUANTITY OF TREES PROVIDED BY DEVELOPER  
 EVERGREEN: 14  
 OVERSTORY & ORNAMENTAL: 14

QUANTITY OF TREES PROVIDED BY LOT OWNER (PER LOT)  
 3 SHADE/STREET TREES IN FRONT S.B.  
 2 SHADE TREES IN REAR S.B.  
 +3 EVERGREENS IN REAR S.B.  
 +1/2% LA = +/- \$7,500 (COMBINATION OF TREES/SHRUBS)

OVERSTORY & ORNAMENTAL TREES		
 AUTUMN BLAZE RED MAPLE Acer rubrum 'Autumn Blaze'	 OCTOBER GLORY RED MAPLE Acer rubrum 'October Glory'	 RED HORSECHESTNUT Aesculus x carnea
 EASTERN REDBUD Cercis canadensis	 FLOWERING DOGWOOD Cornus florida	 EUROPEAN BEECH Fagus sylvatica
 RED OAK Quercus rubra	 SWAMP WHITE OAK Quercus bicolor	 BLACK GUM Nyssa sylvatica
EVERGREEN TREES		
 WHITE FIR Abies concolor	 NORWAY SPRUCE Picea abies	 BLACK HILLS SPRUCE Picea glauca
 COLORADO BLUE SPRUCE Picea pungens	 PONDEROSA PINE Pinus ponderosa	 WHITE PINE Pinus strobus



TREE PLANTING PLAN  
1" = 60'-0"

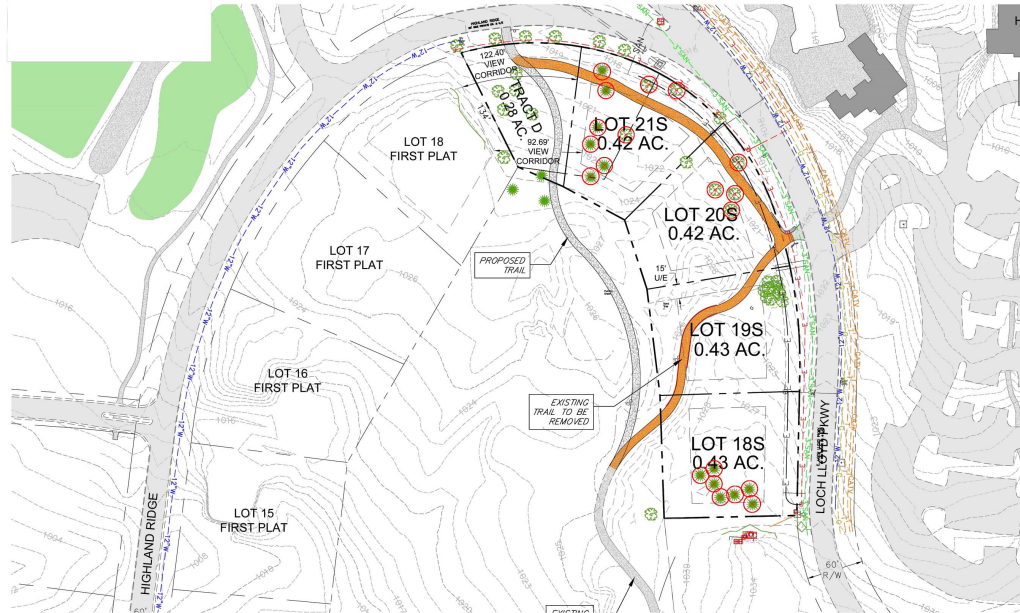

TREE REMOVAL PLAN  
1" = 60'-0"



ARCHITECTURE  
 LANDSCAPE  
 ARCHITECTURE  
 P. 913.831.1415  
 NSPJARCH.COM  
 9415 NALL AVE., #300  
 PRAIRIE VILLAGE,  
 KANSAS, 66207



**SECHREST AT LOCH LLOYD**  
 VILLAGE OF LOCH LLOYD  
 MISSOURI

A NEW RESIDENCE FOR:

DRAWING RELEASE LOG

REVISIONS

JOB NO. 44207  
 DRAWN BY PIC / PM / PL / DRFT  
 DATE 09.10.2024

SHEET NAME LANDSCAPE PLANS - AREA 2  
 SHEET NO.

**L1.03**



 TRAILS	 LANDSCAPED BERM OR EXISTING TREES TO REMAIN
 OPEN SPACE / BUFFER	 TREES PROVIDED BY HOMEOWNER
 POTENTIAL RESIDENTIAL HOME FOOTPRINT	 TREES PROVIDED BY DEVELOPER
 EXISTING TREES	
















## PLANT LIST - TREES PROVIDED BY DEVELOPER

Common Name	Botanical Name	Size
<b>Overstory &amp; Ornamental Trees</b>		
ABM Autumn Blaze Maple	<i>Acer x fermonii</i> 'Autumn Blaze'	2' Cal.
BKG Blackgum	<i>Nyssa sylvatica</i>	2' Cal.
ERB Eastern Redbud	<i>Cercis Canadensis</i>	2' Cal.
EUB European Beech	<i>Fagus sylvatica</i>	2' Cal.
FLD Flowering Dogwood	<i>Cornus Florida</i>	2' Cal.
OCT October Glory Red Maple	<i>Acer rubrum</i> 'October Glory'	2' Cal.
RHT Red Horsechestnut	<i>Aesculus x carnea</i>	2' Cal.
ROK Red Oak	<i>Quercus rubra</i>	2' Cal.
SWO Swamp White Oak	<i>Quercus bicolor</i>	2' Cal.
<b>Evergreen Trees</b>		
BHS Black Hills Spruce	<i>Picea glauca</i> 'Densata'	8' Ht.
CLB Colorado Blue Spruce	<i>Picea pungens</i>	8' Ht.
ERC Eastern Red Cedar	<i>Juniperus virginiana</i>	8' Ht.
KJP Keteleeri Juniper	<i>Juniperus chinensis</i> 'Keteleeri'	8' Ht.
NWS Norway Spruce	<i>Picea abies</i>	8' Ht.
PON Ponderosa Pine	<i>Pinus Ponderosa</i>	8' Ht.
WHF White Fir	<i>Abies concolor</i>	8' Ht.
WHP White Pine	<i>Pinus strobus</i>	8' Ht.

 TREE TO BE REMOVED - AREA 1 = 3 TOTAL


QUANTITY OF TREES PROVIDED BY DEVELOPER  
 EVERGREEN: 10  
 OVERSTORY & ORNAMENTAL: 12

QUANTITY OF TREES PROVIDED BY LOT OWNER (PER LOT)  
 3 SHADE/STREET TREES IN FRONT S.B.  
 2 SHADE TREES IN REAR S.B.  
 +3 EVERGREENS IN REAR S.B.  
 +1/2% LA = +/- \$7,500 (COMBINATION OF TREES/SHRUBS)

OVERSTORY & ORNAMENTAL TREES		
		
		
		
EVERGREEN TREES		
		
		



TREE PLANTING PLAN  
1" = 60'-0"

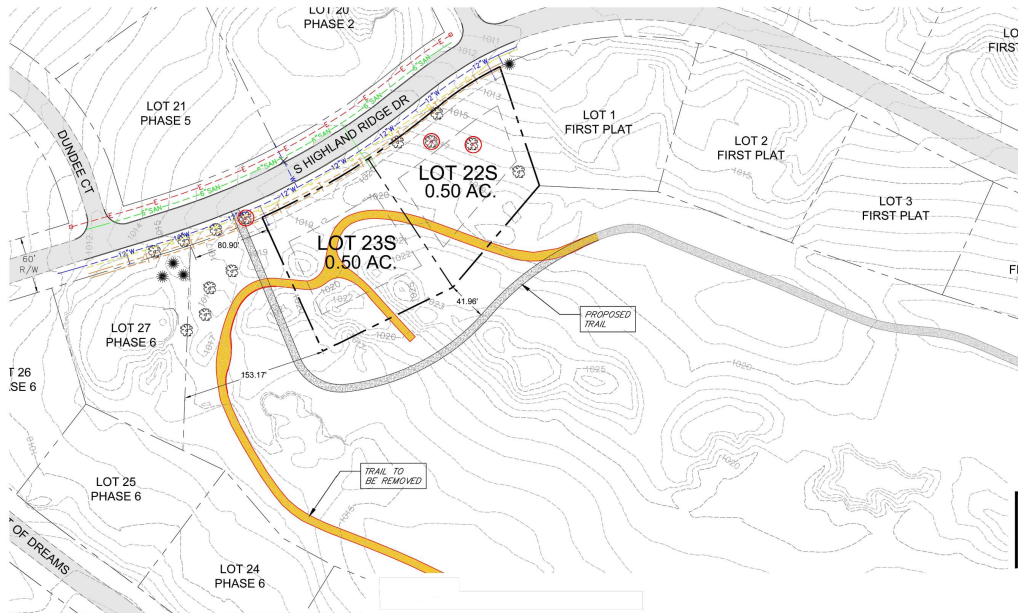

TREE REMOVAL PLAN  
1" = 60'-0"



REVISIONS

JOB NO. 442207 DATE 09.10.2024  
 DRAWN BY PIC / PM / PL / DRFT

SHEET NAME LANDSCAPE PLANS - AREA 3  
 SHEET NO.



**LEGEND**

- TRAILS
- OPEN SPACE / BUFFER
- POTENTIAL RESIDENTIAL HOME FOOTPRINT
- EXISTING TREES
- LANDSCAPED BERM OR EXISTING TREES TO REMAIN
- TREES PROVIDED BY HOMEOWNER
- TREES PROVIDED BY DEVELOPER

**PLANT LIST - TREES PROVIDED BY DEVELOPER**

	Common Name	Botanical Name	Size
<b>Overstory &amp; Ornamental Trees</b>			
ABM	Autumn Blaze Maple	Acer x fermonii 'Autumn Blaze'	2" Cal.
BKG	Blackgum	Nyssa sylvatica	2" Cal.
ERB	Eastern Redbud	Cercis Canadensis	2" Cal.
FLD	European Beech	Fagus sylvatica	2" Cal.
FLD	Flowering Dogwood	Cornus Florida	2" Cal.
OCT	October Glory Red Maple	Acer rubrum 'October Glory'	2" Cal.
RHT	Red Horsechestnut	Aesculus x carnea	2" Cal.
ROK	Red Oak	Quercus rubra	2" Cal.
SWO	Swamp White Oak	Quercus bicolor	2" Cal.
<b>Evergreen Trees</b>			
BHS	Black Hills Spruce	Picea glauca 'Densata'	8' Ht.
CLB	Colorado Blue Spruce	Picea pungens	8' Ht.
ERC	Eastern Red Cedar	Juniperus virginiana	8' Ht.
KJP	Keteleeri Juniper	Juniperus chinensis 'Keteleeri'	8' Ht.
NWS	Norway Spruce	Picea abies	8' Ht.
PON	Ponderosa Pine	Pinus Ponderosa	8' Ht.
WHF	White Fir	Abies concolor	8' Ht.
WHP	White Pine	Pinus strobus	8' Ht.



⊗ TREE TO BE REMOVED - AREA 1 = 9 TOTAL


QUANTITY OF TREES PROVIDED BY DEVELOPER  
 EVERGREEN: 6  
 OVERSTORY & ORNAMENTAL: 0

QUANTITY OF TREES PROVIDED BY LOT OWNER (PER LOT)  
 3 SHADE/STREET TREES IN FRONT S.B.  
 2 SHADE TREES IN REAR S.B.  
 +3 EVERGREENS IN REAR S.B.  
 +1/2% LA = +/- \$7,500 (COMBINATION OF TREES/SHRUBS)

OVERSTORY & ORNAMENTAL TREES					
AUTUMN BLAZE RED MAPLE Acer rubrum 'Autumn Blaze'		OCTOBER GLORY RED MAPLE Acer rubrum 'October Glory'		RED HORSECHESTNUT Aesculus x carnea	
EASTERN REDBUD Cercis canadensis		FLOWERING DOGWOOD Cornus Florida		EUROPEAN BEECH Fagus sylvatica	
RED OAK Quercus rubra		SWAMP WHITE OAK Quercus bicolor		BLACK GUM Nyssa sylvatica	
EVERGREEN TREES					
WHITE FIR Abies concolor		NORWAY SPRUCE Picea abies		BLACK HILLS SPRUCE Picea glauca	
COLORADO BLUE SPRUCE Picea pungens		PONDEROSA PINE Pinus ponderosa		WHITE PINE Pinus strobus	



**TREE PLANTING PLAN**  
1" = 60'-0"

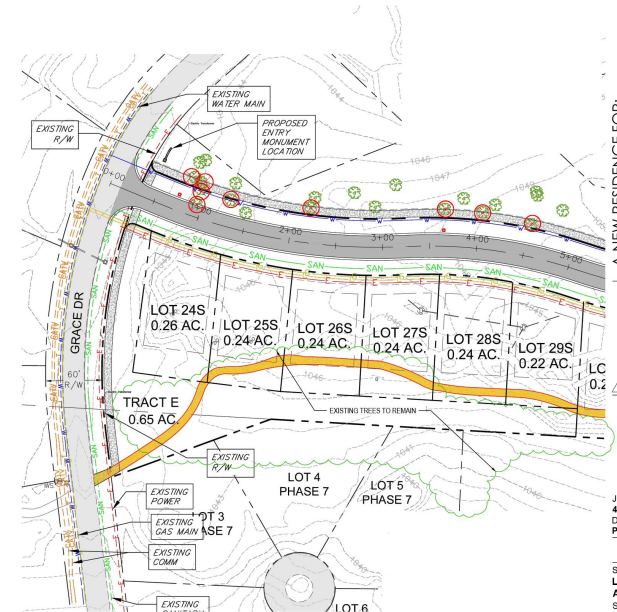

**TREE REMOVAL PLAN**  
1" = 60'-0"

**nspj**  
ARCHITECTS  
 ARCHITECTURE  
 LANDSCAPE  
 ARCHITECTURE  
 P. 913.831.1415  
 NSPJARCH.COM  
 9415 NALL AVE., #300  
 PRAIRIE VILLAGE,  
 KANSAS, 66207



A NEW RESIDENCE FOR:  
**SECHREST AT LOCH LLOYD**  
 VILLAGE OF LOCH LLOYD  
 MISSOURI  
 DRAWING RELEASE LOG

JOB NO. 44207 DATE 09.10.2024  
 DRAWN BY PIC / PM / PL / DRFT

SHEET NAME LANDSCAPE PLANS - AREA 4A  
 SHEET NO.

**L1.05**



**LEGEND**

- TRAILS
- OPEN SPACE / BUFFER
- POTENTIAL RESIDENTIAL HOME FOOTPRINT
- EXISTING TREES
- LANDSCAPED BERM OR EXISTING TREES TO REMAIN
- TREES PROVIDED BY HOMEOWNER
- TREES PROVIDED BY DEVELOPER

**PLANT LIST - TREES PROVIDED BY DEVELOPER**

Common Name	Botanical Name	Size
<b>Overstory &amp; Ornamental Trees</b>		
ABM Autumn Blaze Maple	<i>Acer x fermoni 'Autumn Blaze'</i>	2" Cal.
BKG Blackgum	<i>Nyssa sylvatica</i>	2" Cal.
ERB Eastern Redbud	<i>Cercis Canadensis</i>	2" Cal.
ELB European Beech	<i>Fagus sylvatica</i>	2" Cal.
FLD Flowering Dogwood	<i>Cornus Florida</i>	2" Cal.
OCT October Glory Red Maple	<i>Acer rubrum 'October Glory'</i>	2" Cal.
RHT Red Horsechestnut	<i>Aesculus x carnea</i>	2" Cal.
ROK Red Oak	<i>Quercus rubra</i>	2" Cal.
SWO Swamp White Oak	<i>Quercus bicolor</i>	2" Cal.
<b>Evergreen Trees</b>		
BHS Black Hills Spruce	<i>Picea glauca 'Densata'</i>	8' Ht.
CLB Colorado Blue Spruce	<i>Picea pungens</i>	8' Ht.
ERC Eastern Red Cedar	<i>Juniperus virginiana</i>	8' Ht.
KJP Keteleeri Juniper	<i>Juniperus chinensis 'Keteleeri'</i>	8' Ht.
NWS Norway Spruce	<i>Picea abies</i>	8' Ht.
PON Ponderosa Pine	<i>Pinus ponderosa</i>	8' Ht.
WHF White Fir	<i>Abies concolor</i>	8' Ht.
WHP White Pine	<i>Pinus strobus</i>	8' Ht.

TREE TO BE REMOVED - AREA 1 = 3 TOTAL


QUANTITY OF TREES PROVIDED BY DEVELOPER  
 EVERGREEN: 19  
 OVERSTORY & ORNAMENTAL: 15

QUANTITY OF TREES PROVIDED BY LOT OWNER (PER LOT)  
 3 SHADE/STREET TREES IN FRONT S.B.  
 2 SHADE TREES IN REAR S.B.  
 +3 EVERGREENS IN REAR S.B.  
 +1/2% LA = +/- \$7,500 (COMBINATION OF TREES/SHRUBS)

OVERSTORY & ORNAMENTAL TREES		
AUTUMN BLAZE RED MAPLE <i>Acer rubrum 'Autumn Blaze'</i>	OCTOBER GLORY RED MAPLE <i>Acer rubrum 'October Glory'</i>	RED HORSECHESTNUT <i>Aesculus x carnea</i>
EASTERN REDBUD <i>Cercis canadensis</i>	FLOWERING DOGWOOD <i>Cornus florida</i>	EUROPEAN BEECH <i>Fagus sylvatica</i>
RED OAK <i>Quercus rubra</i>	SWAMP WHITE OAK <i>Quercus bicolor</i>	BLACK GUM <i>Nyssa sylvatica</i>
EVERGREEN TREES		
WHITE FIR <i>Abies concolor</i>	NORWAY SPRUCE <i>Picea abies</i>	BLACK HILLS SPRUCE <i>Picea glauca</i>
COLORADO BLUE SPRUCE <i>Picea pungens</i>	PONDEROSA PINE <i>Pinus ponderosa</i>	WHITE PINE <i>Pinus strobus</i>



TREE PLANTING PLAN  
1" = 60'-0"

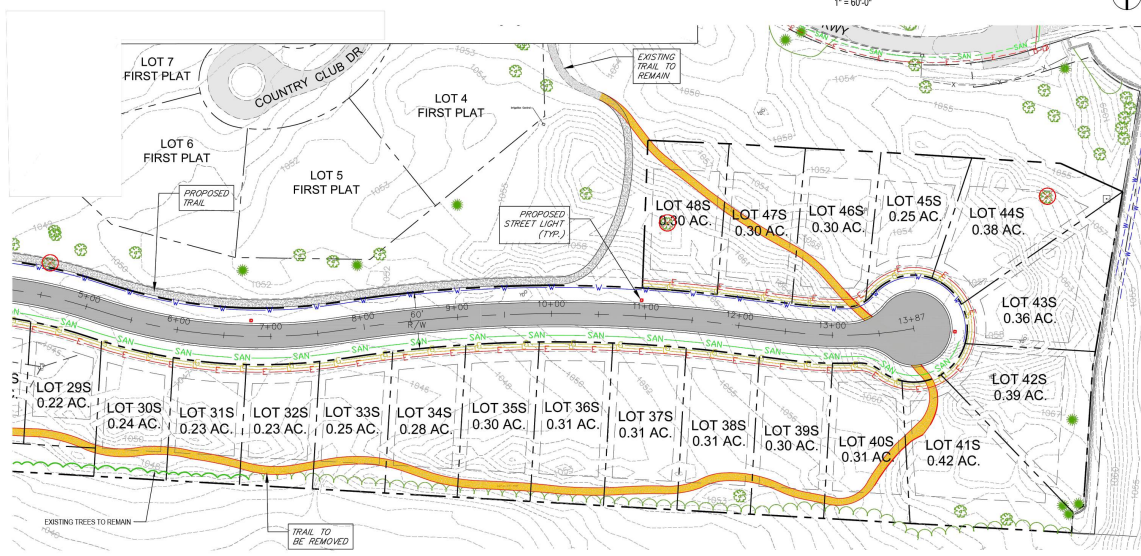

TREE REMOVAL PLAN  
1" = 60'-0"

**nspj**  
 ARCHITECTS  
 ARCHITECTURE  
 LANDSCAPE  
 ARCHITECTURE  
 P. 913.831.1415  
 NSPJARCH.COM  
 9415 NALL AVE., #300  
 PRAIRIE VILLAGE,  
 KANSAS, 66207



**SECHREST AT LOCH LLOYD**  
 VILLAGE OF LOCH LLOYD  
 MISSOURI  
 A NEW RESIDENCE FOR:  
 DRAWING RELEASE LOG

REVISIONS

JOB NO. 44207 DATE 09.10.2024  
 DRAWN BY PIC / PM / PL / DRFT































SHEET NAME LANDSCAPE PLANS - AREA 4B  
 SHEET NO.

**L1.06**





Common Name	Botanical Name	Size
<b>Overstory &amp; Ornamental Trees</b>		
ABM Autumn Blaze Maple	Acer x fernaldi 'Autumn Blaze'	2' Cal.
BKG Blackgum	Nyssa sylvatica	2' Cal.
ERB Eastern Redbud	Cercis Canadensis	2' Cal.
EUB European Beech	Fagus sylvatica	2' Cal.
FLD Flowering Dogwood	Cornus Florida	2' Cal.
OCT October Glory Red Maple	Acer rubrum 'October Glory'	2' Cal.
RHT Red Horsechestnut	Aesculus x carnea	2' Cal.
ROK Red Oak	Quercus rubra	2' Cal.
SWO Swamp White Oak	Quercus bicolor	2' Cal.
<b>Evergreen Trees</b>		
BHS Black Hills Spruce	Picea glauca 'Densata'	8' Ht.
CLB Colorado Blue Spruce	Picea pungens	8' Ht.
ERC Eastern Red Cedar	Juniperus virginiana	8' Ht.
KJP Keteleeri Juniper	Juniperus chinensis 'Keteleeri'	8' Ht.
NWS Norway Spruce	Picea abies	8' Ht.
PON Ponderosa Pine	Pinus Ponderosa	8' Ht.
WHF White Fir	Abies concolor	8' Ht.
WHP White Pine	Pinus strobus	8' Ht.

OVERSTORY & ORNAMENTAL TREES		
AUTUMN BLAZE RED MAPLE Acer rubrum 'Autumn Blaze'		OCTOBER GLORY RED MAPLE Acer rubrum 'October Glory'
		RED HORSECHESTNUT Aesculus x carnea
		
EASTERN REDBUD Cercis canadensis		FLOWERING DOGWOOD Cornus Florida
		EUROPEAN BEECH Fagus sylvatica
		
RED OAK Quercus rubra		SWAMP WHITE OAK Quercus bicolor
		BLACK GUM Nyssa sylvatica
		
EVERGREEN TREES		
WHITE FIR Abies concolor		NORWAY SPRUCE Picea abies
		BLACK HILLS SPRUCE Picea glauca
		
COLORADO BLUE SPRUCE Picea pungens		PONDEROSA PINE Pinus ponderosa
		WHITE PINE Pinus strobus
		




# AREA 1A PERSPECTIVE

SECHREST AT LOCH LLOYD | VILLAGE AT LOCH LLOYD, MO

Loch Lloyd  
Residential Real Estate  
LLC



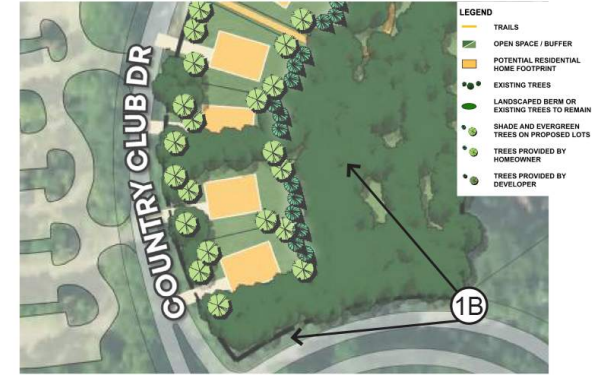

KEY PLAN

NIS

	Common Name	Botanical Name	Size
<b>Overstory &amp; Ornamental Trees</b>			
ABM	Autumn Blaze Maple	Acer x fermonii 'Autumn Blaze'	2' Cal.
BKG	Blackgum	Nyssa sylvatica	2' Cal.
ERB	Eastern Redbud	Cercis Canadensis	2' Cal.
EUB	European Beech	Fagus sylvatica	2' Cal.
FLD	Flowering Dogwood	Cornus Florida	2' Cal.
OCT	October Glory Red Maple	Acer rubrum 'October Glory'	2' Cal.
RHT	Red Horsechestnut	Aesculus x carnea	2' Cal.
ROK	Red Oak	Quercus rubra	2' Cal.
SWO	Swamp White Oak	Quercus bicolor	2' Cal.
<b>Evergreen Trees</b>			
BHS	Black Hills Spruce	Picea glauca 'Densata'	8' Ht.
CLB	Colorado Blue Spruce	Picea pungens	8' Ht.
ERC	Eastern Red Cedar	Juniperus virginiana	8' Ht.
KJP	Keteleeri Juniper	Juniperus chinensis 'Keteleeri'	8' Ht.
NWS	Norway Spruce	Picea abies	8' Ht.
PON	Ponderosa Pine	Pinus Ponderosa	8' Ht.
WHP	White Fir	Abies concolor	8' Ht.
WHP	White Pine	Pinus strobus	8' Ht.

OVERSTORY & ORNAMENTAL TREES		
AUTUMN BLAZE RED MAPLE Acer rubrum 'Autumn Blaze'		OCTOBER GLORY RED MAPLE Acer rubrum 'October Glory'
EASTERN REDBUD Cercis canadensis		FLOWERING DOGWOOD Cornus florida
RED OAK Quercus rubra		SWAMP WHITE OAK Quercus bicolor
RED HORSECHESTNUT Aesculus x carnea		EUROPEAN BEECH Fagus sylvatica
BLACK GUM Nyssa sylvatica		
EVERGREEN TREES		
WHITE FIR Abies concolor		NORWAY SPRUCE Picea abies
COLORADO BLUE SPRUCE Picea pungens		BLACK HILLS SPRUCE Picea glauca
PONDEROSA PINE Pinus ponderosa		WHITE PINE Pinus strobus



# AREA 1B PERSPECTIVE

SECHREST AT LOCH LLOYD | VILLAGE AT LOCH LLOYD, MO

Loch Lloyd Residential Real Estate LLC





**KEY PLAN**

Common Name	Botanical Name	Size
<b>Overstory &amp; Ornamental Trees</b>		
ABM Autumn Blaze Maple	Acer x fernaldii 'Autumn Blaze'	2' Cal.
BKG Blackgum	Nyssa sylvatica	2' Cal.
ERB Eastern Redbud	Cercis canadensis	2' Cal.
ELB European Beech	Fagus sylvatica	2' Cal.
FLD Flowering Dogwood	Cornus florida	2' Cal.
OCT October Glory Red Maple	Acer rubrum 'October Glory'	2' Cal.
RHT Red Horsechestnut	Aesculus x carnea	2' Cal.
ROK Red Oak	Quercus rubra	2' Cal.
SWO Swamp White Oak	Quercus bicolor	2' Cal.
<b>Evergreen Trees</b>		
BHS Black Hills Spruce	Picea glauca 'Demata'	8' Ht.
CLB Colorado Blue Spruce	Picea pungens	8' Ht.
ERC Eastern Red Cedar	Juniperus virginiana	8' Ht.
KJP Keteleer Juniper	Juniperus chinensis 'Keteleeri'	8' Ht.
NWS Norway Spruce	Picea abies	8' Ht.
PON Ponderosa Pine	Pinus ponderosa	8' Ht.
WHF White Fir	Abies concolor	8' Ht.
WHP White Pine	Pinus strobus	8' Ht.



OVERSTORY & ORNAMENTAL TREES			
AUTUMN BLAZE RED MAPLE Acer rubrum 'Autumn Blaze'		OCTOBER GLORY RED MAPLE Acer rubrum 'October Glory'	
RED HORSECHESTNUT Aesculus x carnea		RED MAPLE Acer rubrum	
EASTERN REDBUD Cercis canadensis		FLOWERING DOGWOOD Cornus florida	
EUROPEAN BEECH Fagus sylvatica		BLACK GUM Nyssa sylvatica	
RED OAK Quercus rubra		SWAMP WHITE OAK Quercus bicolor	
<b>EVERGREEN TREES</b>			
WHITE FIR Abies concolor		NORWAY SPRUCE Picea abies	
BLACK HILLS SPRUCE Picea glauca		COLORADO BLUE SPRUCE Picea pungens	
PONDEROSA PINE Pinus ponderosa		WHITE PINE Pinus strobus	




**AREA 2A PERSPECTIVE**

SECREST AT LOCH LLOYD | VILLAGE AT LOCH LLOYD, MO

Loch Lloyd  
Residential Real Estate  
LLC



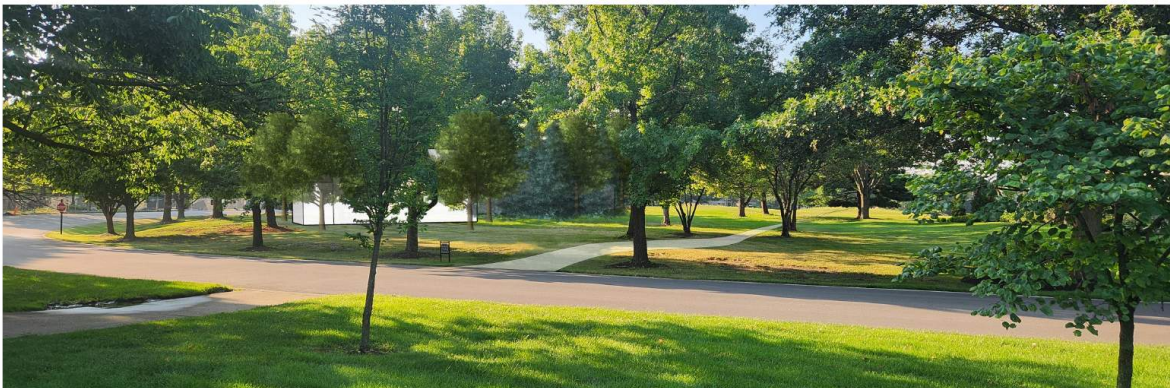

- LEGEND**
- TRAILS
  - OPEN SPACE / BUFFER
  - POTENTIAL RESIDENTIAL HOME FOOTPRINT
  - LANDSCAPED BERM OR EXISTING TREES TO REMAIN
  - EXISTING TREES
  - SHADE AND EVERGREEN TREES ON PROPOSED LOTS
  - TREES PROVIDED BY HOMEOWNER
  - TREES PROVIDED BY DEVELOPER

**KEY PLAN**

NTS



	Common Name	Botanical Name	Size
<b>Overstory &amp; Ornamental Trees</b>			
AEM	Autumn Blaze Maple	<i>Acer x fermonii</i> 'Autumn Blaze'	2" Cal.
BKG	Blackgum	<i>Nyssa sylvatica</i>	2" Cal.
ERB	Eastern Redbud	<i>Cercis Canadensis</i>	2" Cal.
EUB	European Beech	<i>Fagus sylvatica</i>	2" Cal.
FLD	Flowering Dogwood	<i>Cornus Florida</i>	2" Cal.
OCT	October Glory Red Maple	<i>Acer rubrum</i> 'October Glory'	2" Cal.
RHT	Red Horsechestnut	<i>Aesculus x carnea</i>	2" Cal.
ROK	Red Oak	<i>Quercus rubra</i>	2" Cal.
SWO	Swamp White Oak	<i>Quercus bicolor</i>	2" Cal.
<b>Evergreen Trees</b>			
BHS	Black Hills Spruce	<i>Picea glauca</i> 'Densata'	8' Ht.
CLB	Colorado Blue Spruce	<i>Picea pungens</i>	8' Ht.
ERC	Eastern Red Cedar	<i>Juniperus virginiana</i>	8' Ht.
KJP	Kateleeri Juniper	<i>Juniperus chinensis</i> 'Kateleeri'	8' Ht.
NWS	Norway Spruce	<i>Picea abies</i>	8' Ht.
PON	Ponderosa Pine	<i>Pinus Ponderosa</i>	8' Ht.
WHF	White Fir	<i>Abies concolor</i>	8' Ht.
WHP	White Pine	<i>Pinus strobus</i>	8' Ht.

**OVERSTORY & ORNAMENTAL TREES**

AUTUMN BLAZE RED MAPLE <i>Acer rubrum</i> 'Autumn Blaze'		OCTOBER GLORY RED MAPLE <i>Acer rubrum</i> 'October glory'		RED HORSECHESTNUT <i>Aesculus x carnea</i>	
EASTERN REDBUD <i>Cercis canadensis</i>		FLOWERING DOGWOOD <i>Cornus florida</i>		EUROPEAN BEECH <i>Fagus sylvatica</i>	
RED OAK <i>Quercus rubra</i>		SWAMP WHITE OAK <i>Quercus bicolor</i>		BLACK GUM <i>Nyssa sylvatica</i>	

**EVERGREEN TREES**

WHITE FIR <i>Abies concolor</i>		NORWAY SPRUCE <i>Picea abies</i>		BLACK HILLS SPRUCE <i>Picea glauca</i>	
COLORADO BLUE SPRUCE <i>Picea pungens</i>		PONDEROSA PINE <i>Pinus ponderosa</i>		WHITE PINE <i>Pinus strobus</i>	



Loch Lloyd  
Residential Real Estate  
LLC

**AREA 2B PERSPECTIVE**

SECHREST AT LOCH LLOYD | VILLAGE AT LOCH LLOYD, MO





**KEY PLAN**

NIS

	Common Name	Botanical Name	Size
<b>Overstory &amp; Ornamental Trees</b>			
ABM	Autumn Blaze Maple	<i>Acer x fernalii 'Autumn Blaze'</i>	2' Cal.
BKG	Blackgum	<i>Nyssa sylvatica</i>	2' Cal.
ERB	Eastern Redbud	<i>Cercis Canadensis</i>	2' Cal.
EURB	European Beech	<i>Fagus sylvatica</i>	2' Cal.
FLD	Flowering Dogwood	<i>Cornus Florida</i>	2' Cal.
OCT	October Glory Red Maple	<i>Acer rubrum 'October Glory'</i>	2' Cal.
RHT	Red Horsechestnut	<i>Aesculus x carnea</i>	2' Cal.
ROK	Red Oak	<i>Quercus rubra</i>	2' Cal.
SWO	Swamp White Oak	<i>Quercus bicolor</i>	2' Cal.
<b>Evergreen Trees</b>			
BHS	Black Hills Spruce	<i>Picea glauca 'Densata'</i>	8' Ht.
CLB	Colorado Blue Spruce	<i>Picea pungens</i>	8' Ht.
ERC	Eastern Red Cedar	<i>Juniperus virginiana</i>	8' Ht.
KJP	Keteleeri Juniper	<i>Juniperus chinensis 'Keteleeri'</i>	8' Ht.
NWS	Norway Spruce	<i>Picea abies</i>	8' Ht.
PON	Ponderosa Pine	<i>Pinus Ponderosa</i>	8' Ht.
WHF	White Fir	<i>Abies concolor</i>	8' Ht.
WHP	White Pine	<i>Pinus strobus</i>	8' Ht.

**OVERSTORY & ORNAMENTAL TREES**

AUTUMN BLAZE RED MAPLE <i>Acer rubrum 'Autumn Blaze'</i>	OCTOBER GLORY RED MAPLE <i>Acer rubrum 'October Glory'</i>	RED HORSECHESTNUT <i>Aesculus x carnea</i>
EASTERN REDBUD <i>Cercis canadensis</i>	FLOWERING DOGWOOD <i>Cornus florida</i>	EUROPEAN BEECH <i>Fagus sylvatica</i>
RED OAK <i>Quercus rubra</i>	SWAMP WHITE OAK <i>Quercus bicolor</i>	BLACK GUM <i>Nyssa sylvatica</i>

**EVERGREEN TREES**

WHITE FIR <i>Abies concolor</i>	NORWAY SPRUCE <i>Picea abies</i>	BLACK HILLS SPRUCE <i>Picea glauca</i>
COLORADO BLUE SPRUCE <i>Picea pungens</i>	PONDEROSA PINE <i>Pinus ponderosa</i>	WHITE PINE <i>Pinus strobus</i>



Loch Lloyd  
Residential Real Estate  
LLC

**AREA 2C PERSPECTIVE**

SECREST AT LOCH LLOYD | VILLAGE AT LOCH LLOYD, MO





KEY PLAN  
NIS

	Common Name	Botanical Name	Size
<b>Overstory &amp; Ornamental Trees</b>			
ABM	Autumn Blaze Maple	Acer x fernaldi 'Autumn Blaze'	2" Cal.
BKG	Blackgum	Nyssa sylvatica	2" Cal.
ERB	Eastern Redbud	Cercis Canadensis	2" Cal.
EUB	European Beech	Fagus sylvatica	2" Cal.
FLD	Flowering Dogwood	Cornus Florida	2" Cal.
OCT	October Glory Red Maple	Acer rubrum 'October Glory'	2" Cal.
RHT	Red Horsechestnut	Aesculus x camea	2" Cal.
ROK	Red Oak	Quercus rubra	2" Cal.
SWO	Swamp White Oak	Quercus bicolor	2" Cal.
<b>Evergreen Trees</b>			
BHS	Black Hills Spruce	Picea glauca 'Densata'	8' Ht.
CLB	Colorado Blue Spruce	Picea pungens	8' Ht.
ERC	Eastern Red Cedar	Juniperus virginiana	8' Ht.
KJP	Keteleeri Juniper	Juniperus chinensis 'Keteleeri'	8' Ht.
NWS	Norway Spruce	Picea abies	8' Ht.
PON	Ponderosa Pine	Pinus Pnderosa	8' Ht.
WHF	White Fir	Abies concolor	8' Ht.
WHP	White Pine	Pinus strobus	8' Ht.

**OVERSTORY & ORNAMENTAL TREES**

AUTUMN BLAZE RED MAPLE Acer rubrum 'Autumn Blaze'		OCTOBER GLORY RED MAPLE Acer rubrum 'October Glory'		RED HORSECHESTNUT Aesculus x camea	
EASTERN REDBUD Cercis canadensis		FLOWERING DOGWOOD Cornus Florida		EUROPEAN BEECH Fagus sylvatica	
RED OAK Quercus rubra		SWAMP WHITE OAK Quercus bicolor		BLACK GUM Nyssa sylvatica	
<b>EVERGREEN TREES</b>					
WHITE FIR Abies concolor		NORWAY SPRUCE Picea abies		BLACK HILLS SPRUCE Picea glauca	
COLORADO BLUE SPRUCE Picea pungens		PONDEROSA PINE Pinus ponderosa		WHITE PINE Pinus strobus	



Loch Lloyd  
Residential Real Estate  
LLC

# AREA 4A PERSPECTIVE

SECHREST AT LOCH LLOYD | VILLAGE AT LOCH LLOYD, MO





	Common Name	Botanical Name	Size
<b>Overstory &amp; Ornamental Trees</b>			
ABM	Autumn Blaze Maple	<i>Acer x fernaldii</i> 'Autumn Blaze'	2' Cal.
BKG	Blackgum	<i>Nyssa sylvatica</i>	2' Cal.
ERB	Eastern Redbud	<i>Cercis Canadensis</i>	2' Cal.
EUB	European Beech	<i>Fagus sylvatica</i>	2' Cal.
FLD	Flowering Dogwood	<i>Cornus Florida</i>	2' Cal.
OCT	October Glory Red Maple	<i>Acer rubrum</i> 'October Glory'	2' Cal.
RHT	Red Horsechestnut	<i>Aesculus x carnea</i>	2' Cal.
ROK	Red Oak	<i>Quercus rubra</i>	2' Cal.
SWO	Swamp White Oak	<i>Quercus bicolor</i>	2' Cal.
<b>Evergreen Trees</b>			
BHS	Black Hills Spruce	<i>Picea glauca</i> 'Densata'	8' Ht.
CLB	Colorado Blue Spruce	<i>Picea pungens</i>	8' Ht.
ERC	Eastern Red Cedar	<i>Juniperus virginiana</i>	8' Ht.
KJP	Keteleeri Juniper	<i>Juniperus chinensis</i> 'Keteleeri'	8' Ht.
NWS	Norway Spruce	<i>Picea abies</i>	8' Ht.
PON	Ponderosa Pine	<i>Pinus Ponderosa</i>	8' Ht.
WHF	White Fir	<i>Abies concolor</i>	8' Ht.
WHP	White Pine	<i>Pinus strobus</i>	8' Ht.

**OVERSTORY & ORNAMENTAL TREES**

AUTUMN BLAZE RED MAPLE <i>Acer rubrum</i> 'Autumn Blaze'	OCTOBER GLORY RED MAPLE <i>Acer rubrum</i> 'October Glory'	RED HORSECHESTNUT <i>Aesculus x carnea</i>
EASTERN REDBUD <i>Cercis canadensis</i>	FLOWERING DOGWOOD <i>Cornus florida</i>	EUROPEAN BEECH <i>Fagus sylvatica</i>
RED OAK <i>Quercus rubra</i>	SWAMP WHITE OAK <i>Quercus bicolor</i>	BLACK GLIM <i>Nyssa sylvatica</i>

**EVERGREEN TREES**

WHITE FIR <i>Abies concolor</i>	NORWAY SPRUCE <i>Picea abies</i>	BLACK HILLS SPRUCE <i>Picea glauca</i>
COLORADO BLUE SPRUCE <i>Picea pungens</i>	PONDEROSA PINE <i>Pinus ponderosa</i>	WHITE PINE <i>Pinus strobus</i>




Loch Lloyd  
Residential Real Estate  
LLC

## AREA 4B PERSPECTIVE

SECHREST AT LOCH LLOYD | VILLAGE AT LOCH LLOYD, MO



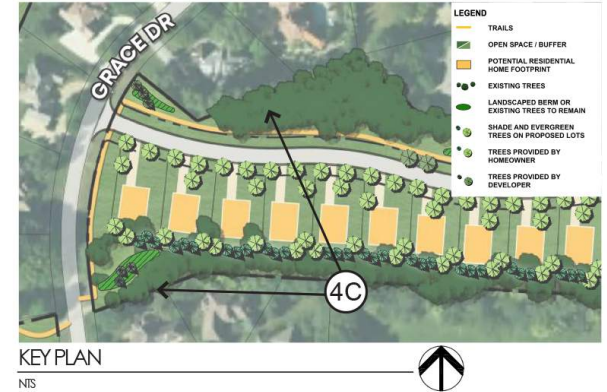

	Common Name	Botanical Name	Size
<b>Overstory &amp; Ornamental Trees</b>			
ABM	Autumn Blaze Maple	Acer x fermonii 'Autumn Blaze'	2" Cal.
BKG	Blackgum	Nyssa sylvatica	2" Cal.
ERB	Eastern Redbud	Cercis Canadensis	2" Cal.
EUB	European Beech	Fagus sylvatica	2" Cal.
FLD	Flowering Dogwood	Cornus Florida	2" Cal.
OCT	October Glory Red Maple	Acer rubrum 'October Glory'	2" Cal.
RHT	Red Horsechestnut	Aesculus x carnea	2" Cal.
ROK	Red Oak	Quercus rubra	2" Cal.
SWO	Swamp White Oak	Quercus bicolor	2" Cal.
<b>Evergreen Trees</b>			
BHS	Black Hills Spruce	Picea glauca 'Densata'	8' Ht.
CLB	Colorado Blue Spruce	Picea pungens	8' Ht.
ERC	Eastern Red Cedar	Juniperus virginiana	8' Ht.
KJP	Keteleeri Juniper	Juniperus chinensis 'Keteleeri'	8' Ht.
NWS	Norway Spruce	Picea abies	8' Ht.
PON	Ponderosa Pine	Pinus Ponderosa	8' Ht.
WHF	White Fir	Abies concolor	8' Ht.
WHP	White Pine	Pinus strobus	8' Ht.

OVERSTORY & ORNAMENTAL TREES					
AUTUMN BLAZE RED MAPLE Acer rubrum 'Autumn Blaze'		OCTOBER GLORY RED MAPLE Acer rubrum 'October Glory'		RED HORSECHESTNUT Aesculus x carnea	
EASTERN REDBUD Cercis canadensis		FLOWERING DOGWOOD Cornus florida		EUROPEAN BEECH Fagus sylvatica	
RED OAK Quercus rubra		SWAMP WHITE OAK Quercus bicolor		BLACK GUM Nyssa sylvatica	
EVERGREEN TREES					
WHITE FIR Abies concolor		NORWAY SPRUCE Picea abies		BLACK HILLS SPRUCE Picea glauca	
COLORADO BLUE SPRUCE Picea pungens		PONDEROSA PINE Pinus ponderosa		WHITE PINE Pinus strobus	




















KEY PLAN

NIS

	Common Name	Botanical Name	Size
<b>Overstory &amp; Ornamental Trees</b>			
ABM	Autumn Blaze Maple	<i>Acer x ferromi 'Autumn Blaze'</i>	2" Cal.
BKG	Blackgum	<i>Nyssa sylvatica</i>	2" Cal.
ERB	Eastern Redbud	<i>Cercis Canadensis</i>	2" Cal.
EUB	European Beech	<i>Fagus sylvatica</i>	2" Cal.
FLD	Flowering Dogwood	<i>Cornus Florida</i>	2" Cal.
OCT	October Glory Red Maple	<i>Acer rubrum 'October Glory'</i>	2" Cal.
RHT	Red Horsechestnut	<i>Aesculus x carnea</i>	2" Cal.
ROK	Red Oak	<i>Quercus rubra</i>	2" Cal.
SWO	Swamp White Oak	<i>Quercus bicolor</i>	2" Cal.
<b>Evergreen Trees</b>			
BHS	Black Hills Spruce	<i>Picea glauca 'Densata'</i>	8' Ht.
CLB	Colorado Blue Spruce	<i>Picea pungens</i>	8' Ht.
ERC	Eastern Red Cedar	<i>Juniperus virginiana</i>	8' Ht.
KJP	Keteleeri Juniper	<i>Juniperus chinensis 'Keteleeri'</i>	8' Ht.
NWS	Norway Spruce	<i>Picea abies</i>	8' Ht.
PON	Ponderosa Pine	<i>Pinus Pnderosa</i>	8' Ht.
WHF	White Fir	<i>Abies concolor</i>	8' Ht.
WHP	White Pine	<i>Pinus strobus</i>	8' Ht.

OVERSTORY & ORNAMENTAL TREES					
<b>AUTUMN BLAZE RED MAPLE</b> <i>Acer rubrum 'Autumn Blaze'</i> 	<b>OCTOBER GLORY RED MAPLE</b> <i>Acer rubrum 'October Glory'</i> 	<b>RED HORSECHESTNUT</b> <i>Aesculus x carnea</i> 			
<b>EASTERN REDBUD</b> <i>Cercis canadensis</i> 	<b>FLOWERING DOGWOOD</b> <i>Cornus florida</i> 	<b>EUROPEAN BEECH</b> <i>Fagus sylvatica</i> 			
<b>RED OAK</b> <i>Quercus rubra</i> 	<b>SWAMP WHITE OAK</b> <i>Quercus bicolor</i> 	<b>BLACK GUM</b> <i>Nyssa sylvatica</i> 			
EVERGREEN TREES					
<b>WHITE FIR</b> <i>Abies concolor</i> 	<b>NORWAY SPRUCE</b> <i>Picea abies</i> 	<b>BLACK HILLS SPRUCE</b> <i>Picea glauca</i> 			
<b>COLORADO BLUE SPRUCE</b> <i>Picea pungens</i> 	<b>PONDEROSA PINE</b> <i>Pinus ponderosa</i> 	<b>WHITE PINE</b> <i>Pinus strobus</i> 			



Loch Lloyd Residential Real Estate LLC

# AREA 4D PERSPECTIVE

SECREST AT LOCH LLOYD | VILLAGE AT LOCH LLOYD, MO





KEY PLAN  
NIS

	Common Name	Botanical Name	Size
<b>Overstory &amp; Ornamental Trees</b>			
ABM	Autumn Blaze Maple	Acer x fernaldi 'Autumn Blaze'	2" Cal.
BKG	Blackgum	Nyssa sylvatica	2" Cal.
ERR	Eastern Redbud	Cercis Canadensis	2" Cal.
EUB	European Beech	Fagus sylvatica	2" Cal.
FLD	Flowering Dogwood	Cornus florida	2" Cal.
OCT	October Glory Red Maple	Acer rubrum 'October Glory'	2" Cal.
RHT	Red Horsechestnut	Aesculus x carnea	2" Cal.
ROK	Red Oak	Quercus rubra	2" Cal.
SWO	Swamp White Oak	Quercus bicolor	2" Cal.
<b>Evergreen Trees</b>			
BHS	Black Hills Spruce	Picea glauca 'Densata'	8' Ht.
CLB	Colorado Blue Spruce	Picea pungens	8' Ht.
ERC	Eastern Red Cedar	Juniperus virginiana	8' Ht.
KJP	Keteleeri Juniper	Juniperus chinensis 'Keteleeri'	8' Ht.
NWS	Norway Spruce	Picea abies	8' Ht.
PON	Ponderosa Pine	Pinus ponderosa	8' Ht.
WHF	White Fir	Abies concolor	8' Ht.
WHP	White Pine	Pinus strobus	8' Ht.

**OVERSTORY & ORNAMENTAL TREES**

AUTUMN BLAZE RED MAPLE Acer rubrum 'Autumn Blaze'		OCTOBER GLORY RED MAPLE Acer rubrum 'October Glory'		RED HORSECHESTNUT Aesculus x carnea	
EASTERN REDBUD Cercis canadensis		FLOWERING DOGWOOD Cornus florida		EUROPEAN BEECH Fagus sylvatica	
RED OAK Quercus rubra		SWAMP WHITE OAK Quercus bicolor		BLACK GUM Nyssa sylvatica	

**EVERGREEN TREES**

WHITE FIR Abies concolor		NORWAY SPRUCE Picea abies		BLACK HILLS SPRUCE Picea glauca	
COLORADO BLUE SPRUCE Picea pungens		PONDEROSA PINE Pinus ponderosa		WHITE PINE Pinus strobus	



Loch Lloyd  
Residential Real Estate  
LLC

# AREA 4E PERSPECTIVE

SECHREST AT LOCH LLOYD | VILLAGE AT LOCH LLOYD, MO